












Legend



-  Ornamental trees
-  Mixed vegetation (see key)
-  Grass lawn
-  Low groundcovers
-  Property line
-  Rockery retaining wall
-  Kiosk & park rainbow sign
-  Seating
-  Picnic table
-  Pedestrian lighting
-  Ornamental concrete planters



Location Map

Vegetation Key

- All:
 - Invasive species removal
 - Erosion control measures
- (A) Reforestation of Slope
 - Open Big Leaf Maple canopy
 - Plant Fir/Hemlock seedlings
- (B) Mixed Garry Oak Forest
 - Remove dead trees
 - Open up canopy
 - Plant Garry Oak seedlings
- (C) Perched Wetland
 - Shade loving wetland plants to 2-3 feet ht.
- (D) Band of Fir
 - Replant fir seedlings
- (E) Mercer Place Slope Restoration
 - Remove existing lawn & steps
 - Replant with mixed Garry Oak and Douglas Maple seedlings
- (F) Native Plant Enhancement
 - Enhance buffers with native low groundcover and shrubs

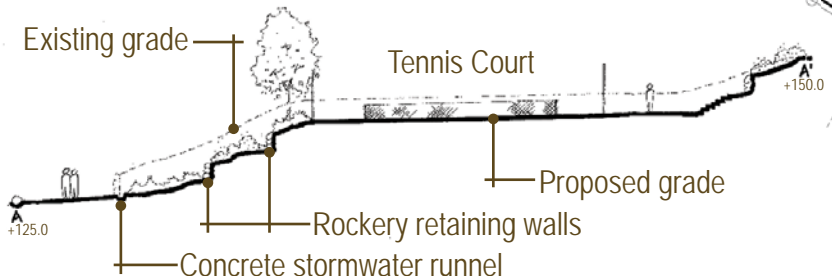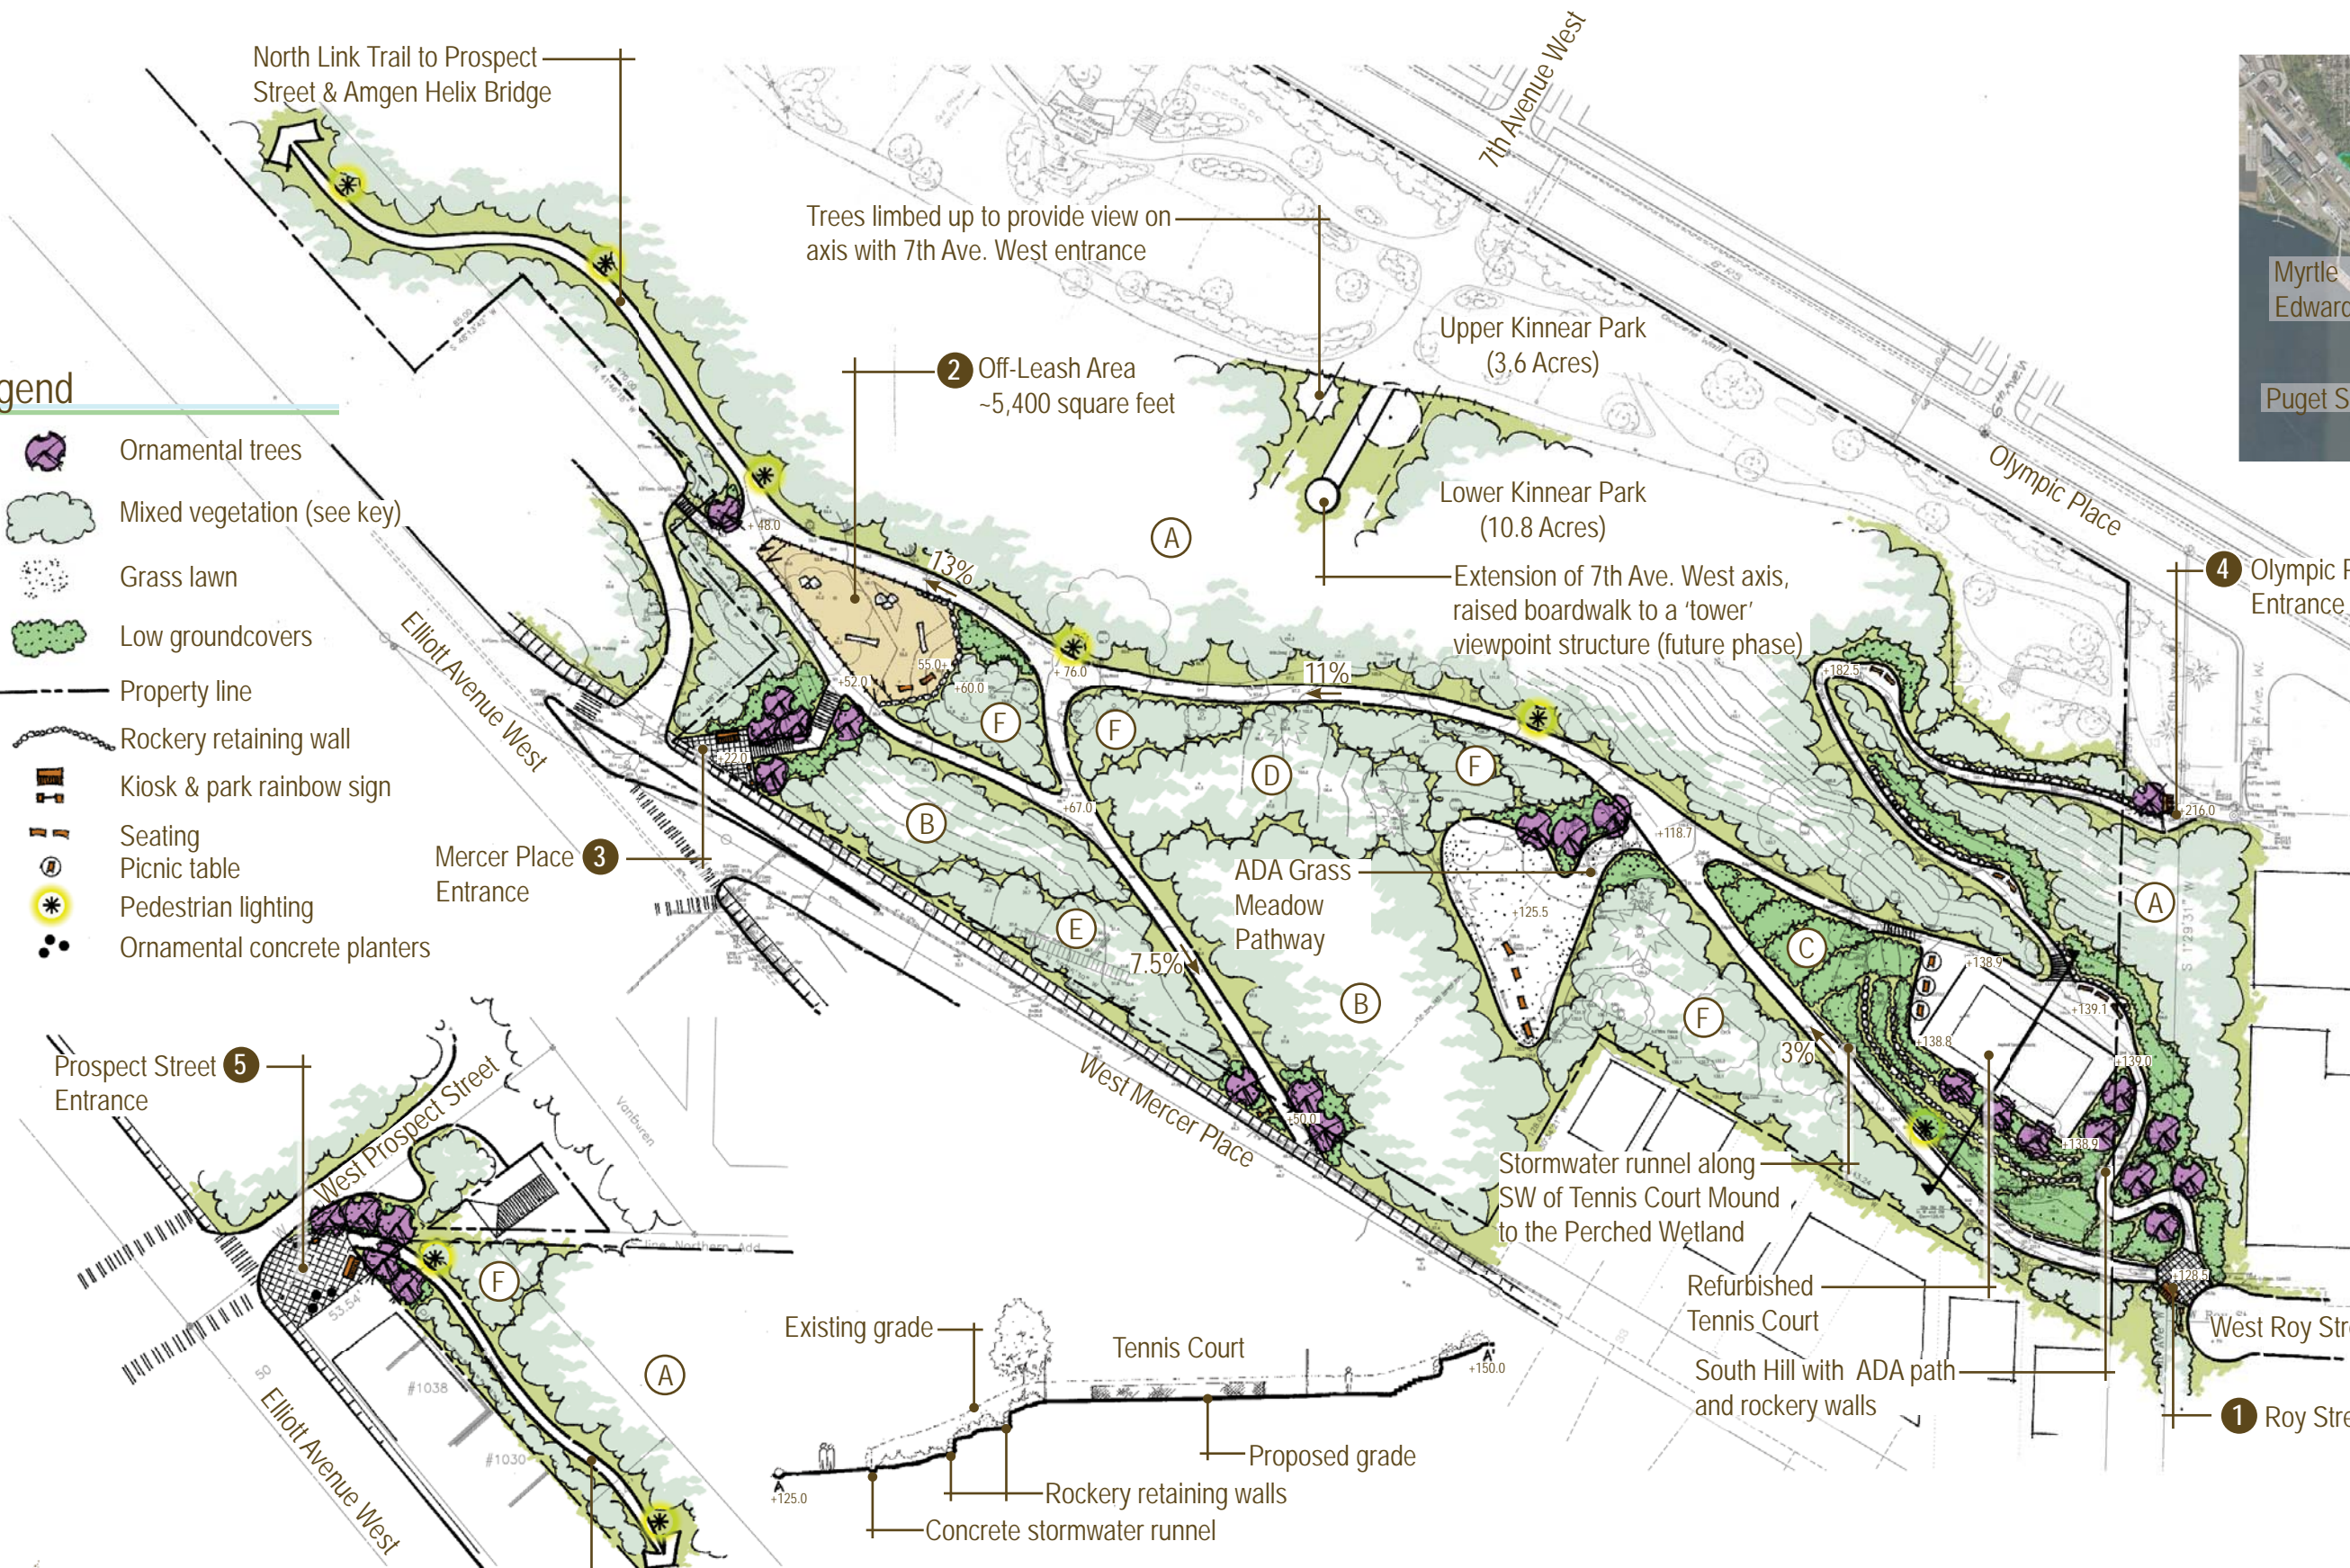

South Hill Section



Lower Kinnear Park Enhancement Plan

This document has been funded in part by the Neighborhoods Matching Fund Program of the City of Seattle Department of Neighborhoods. The information contained herein does not necessarily reflect the policies, plans, beliefs, conclusions, ideas, etc., of the City of Seattle. The City does not warrant the accuracy of any of the information, ideas, conclusions, etc. contained in this document.

